


- Legend:**
- ⊖ duplex outlet (typ.) maximum 6'-0" o.c.
 - ⊕ LED potlight over
 - ⊕ Light switch
 - ⊕ Exterior Light as req'd by Owner
 - Ex Exit Sign
 - EP Electrical Panel
 - EM Emergency Lights
 - EE Exit Sign / Emergency Lights

***Note 1 Re: Electrical for Kitchen:**
 Electrical requirements and equipment for Kitchen such as power requirements, duplexes, transformers, switches, lights and other items to be determined at time of final kitchen design as per Community / Owner.

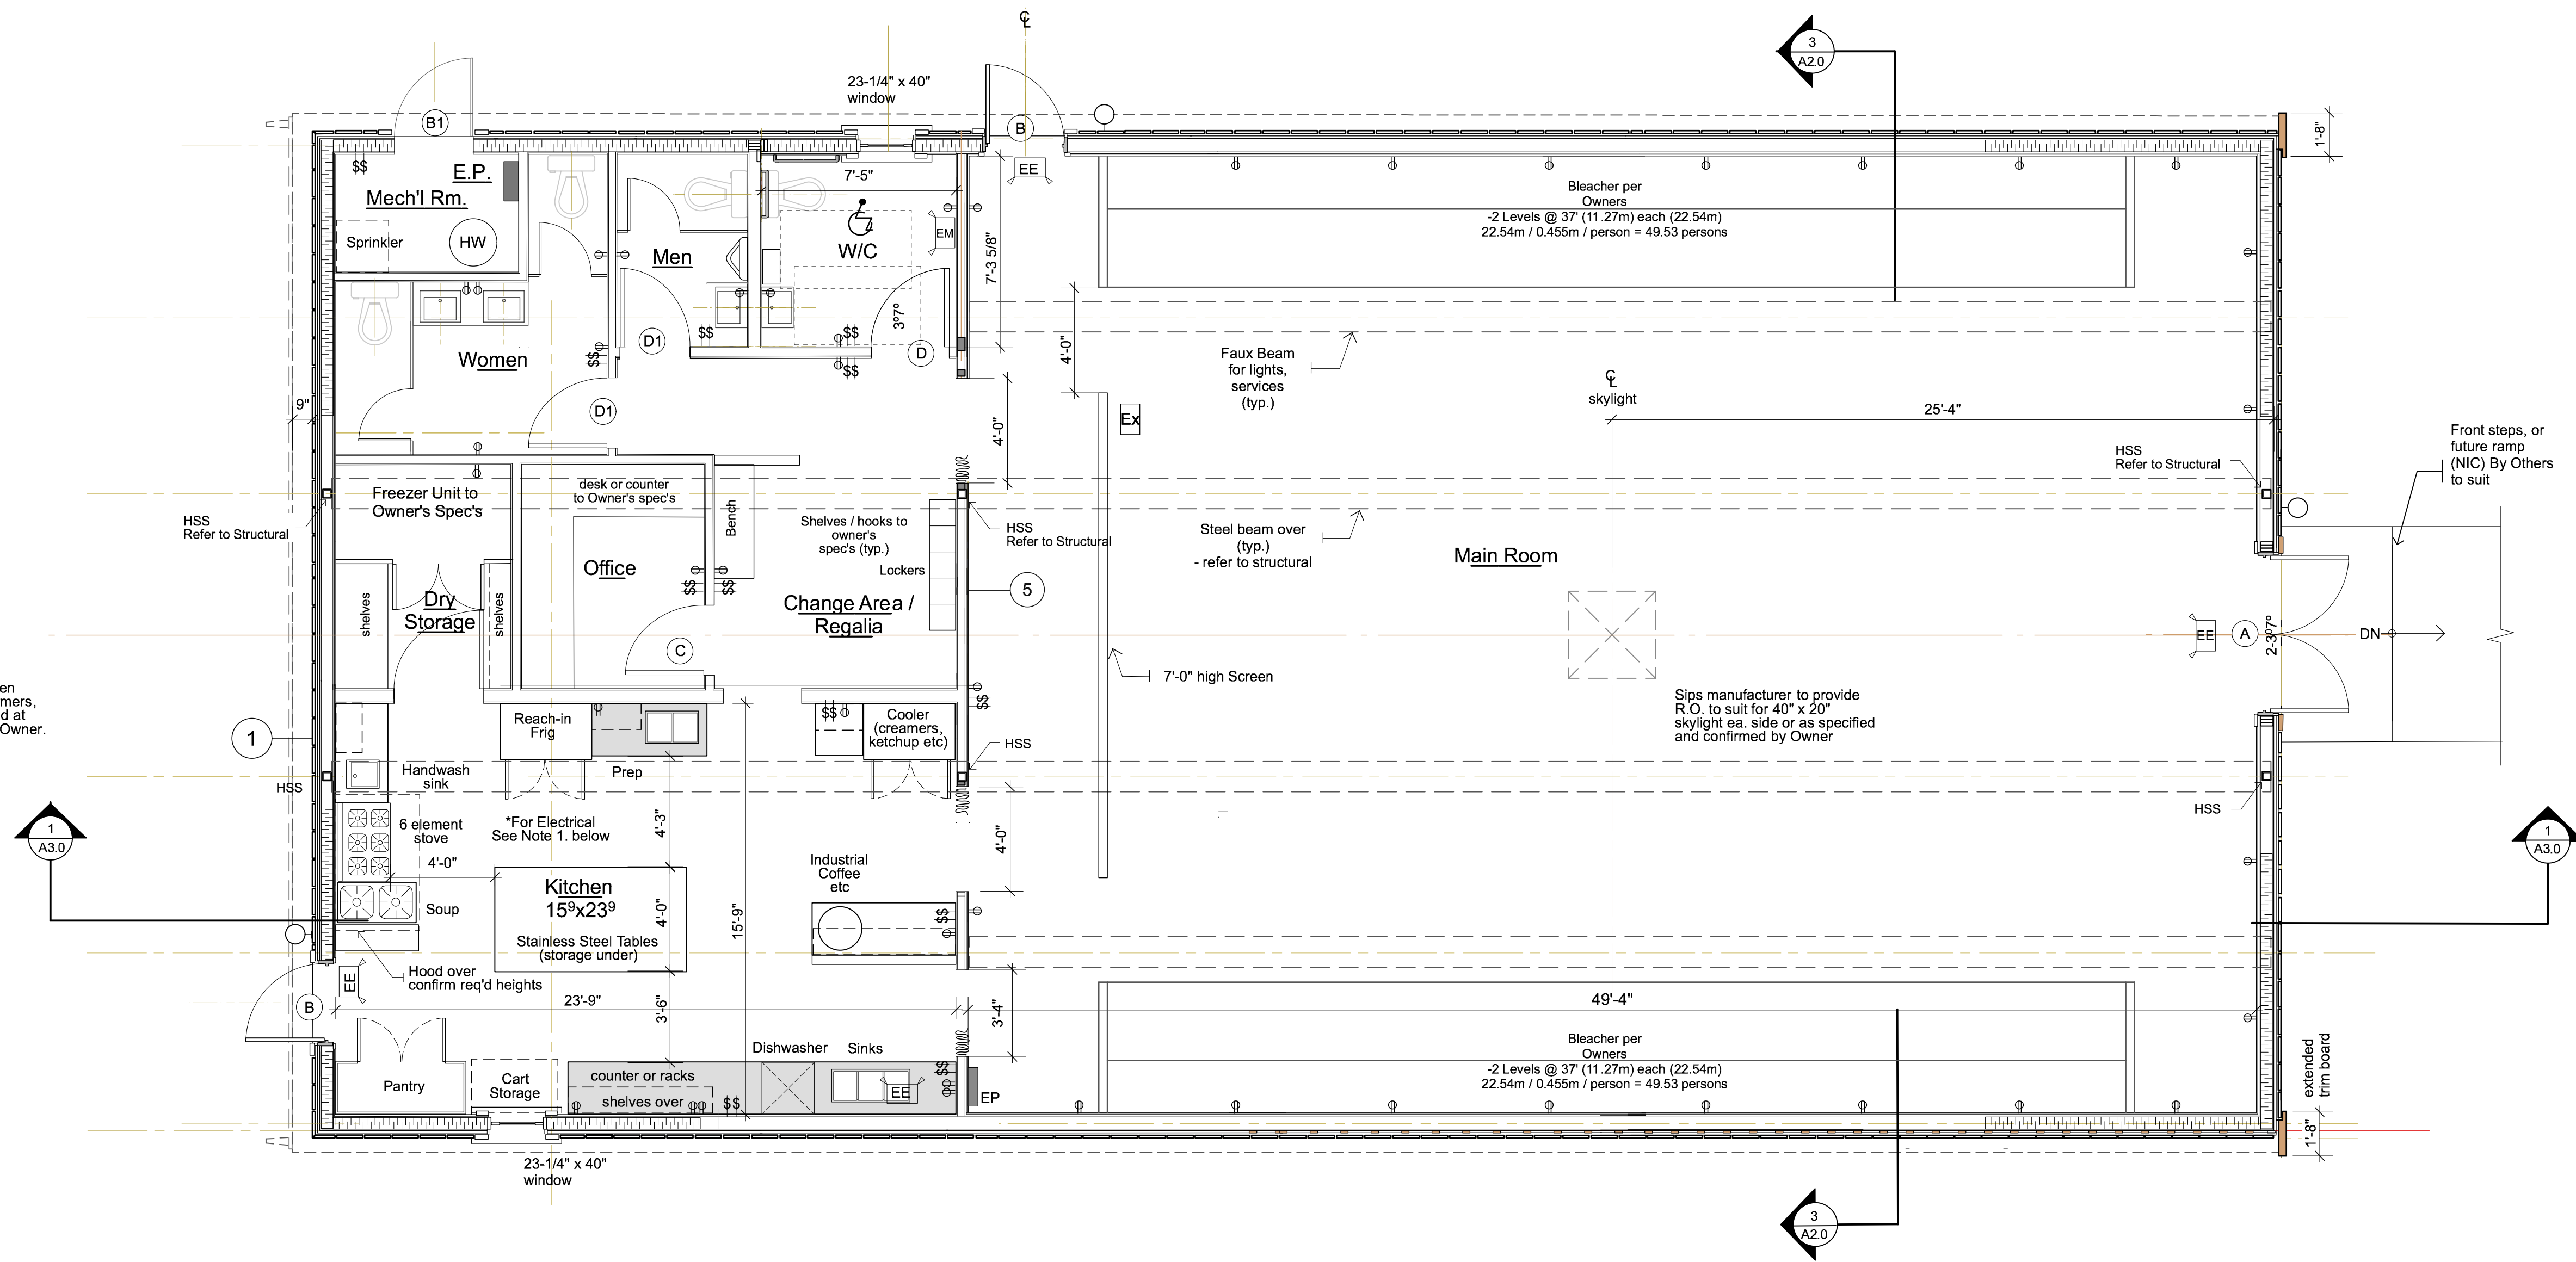

Floor Plan Area: 2,842.40 SF (264.06m²)
 Scale: 1/4" = 1'-0"